


SR 1031-007 (E. MILLPORT ROAD)
BRIDGE REPLACEMENT PROJECT
WARWICK TOWNSHIP, LANCASTER COUNTY

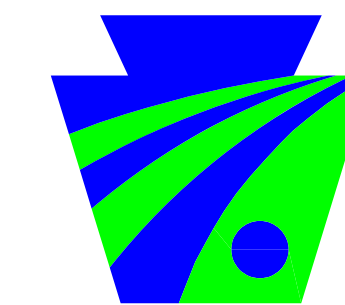

PROJECT CONTACTS:





DAVID SLIMAK, PROJECT MANAGER
PENNDOT ENGINEERING DISTRICT 8-0
EMAIL: DSLIMAK@PA.GOV PHONE: (717) 787-5366


CHRIS MESSNER, PE PROJECT MANAGER
GREENMAN-PEDERSEN, INC. (GPI)
EMAIL: CMESSNER@GPINET.COM PHONE (570) 880-7345




SR 1031 (LOOKING NORTHEAST)

LEGEND

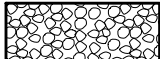   
- | | | | |
|---|--|---|--------------------------|
|  | PROPOSED BRIDGE |  | EXISTING WATERWAY |
|  | PROPOSED LANE |  | ROCK SLOPE STABILIZATION |
|  | PROPOSED SHOULDER |  | DRIVE RELOCATION |
|  | PROPOSED FENCE |  | TEMPORARY FENCE |
|  | EXISTING WETLAND BOUNDARY | | |
|  | EXISTING FACILITIES - ELECTRIC (AERIAL) | | |
|  | EXISTING FACILITIES - TELEPHONE (AERIAL) | | |
|  | EXISTING FACILITIES - CABLE (AERIAL) | | |
|  | PROPOSED GUIDE RAIL | | |
|  | PROPOSED DITCH | | |
|  | LEGAL RIGHT-OF-WAY LINE | | |
|  | PROPOSED RIGHT-OF-WAY LINE | | |
|  | PROPOSED TEMPORARY CONSTRUCTION EASEMENT | | |

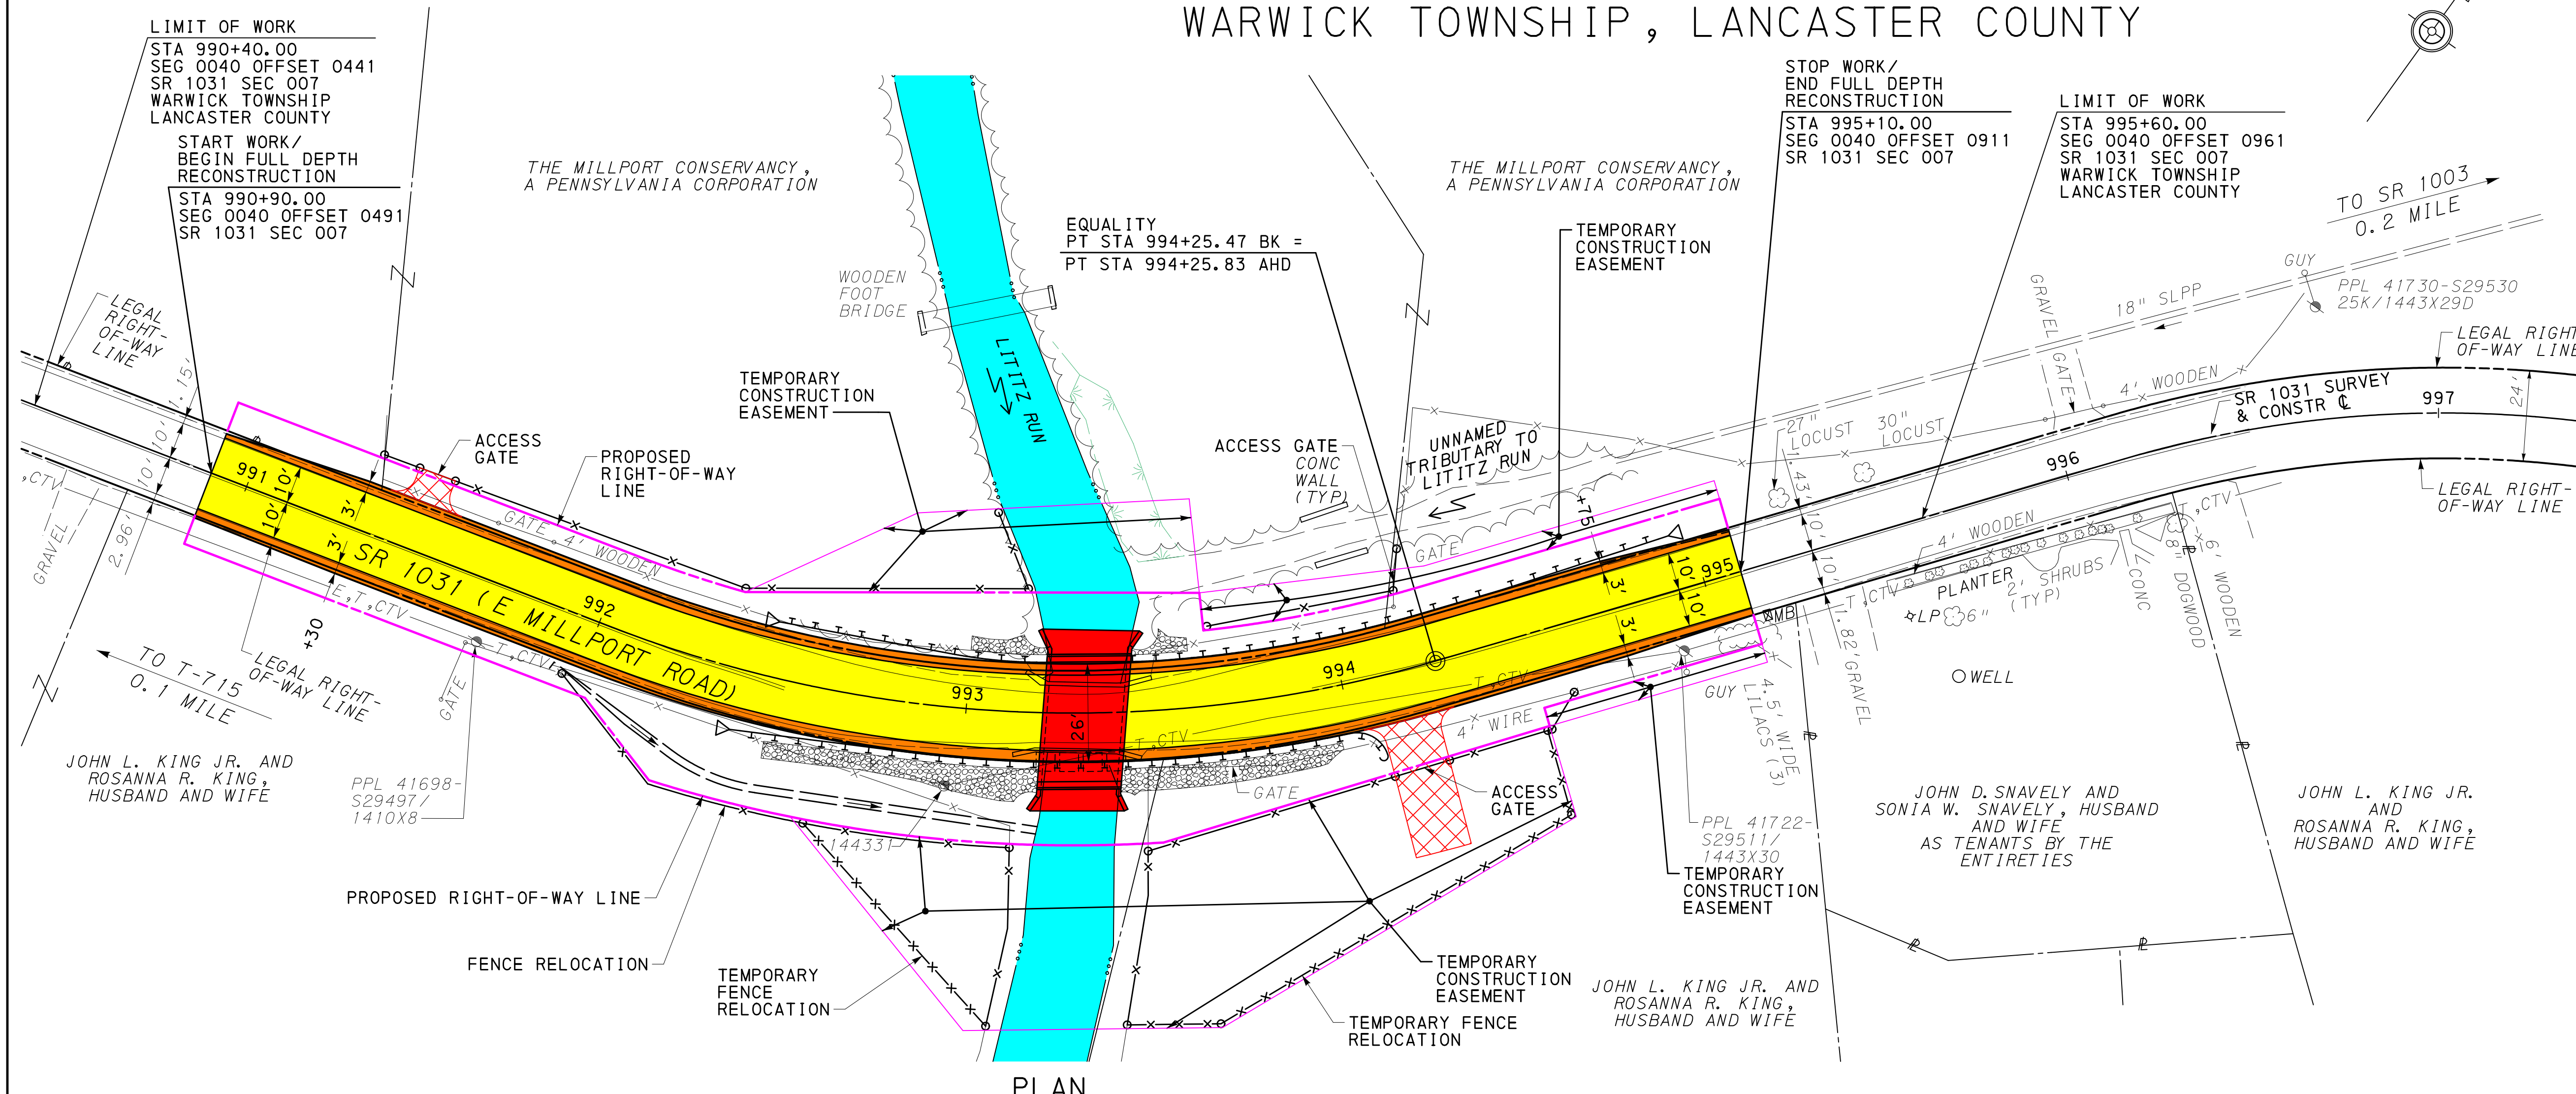

PLAN

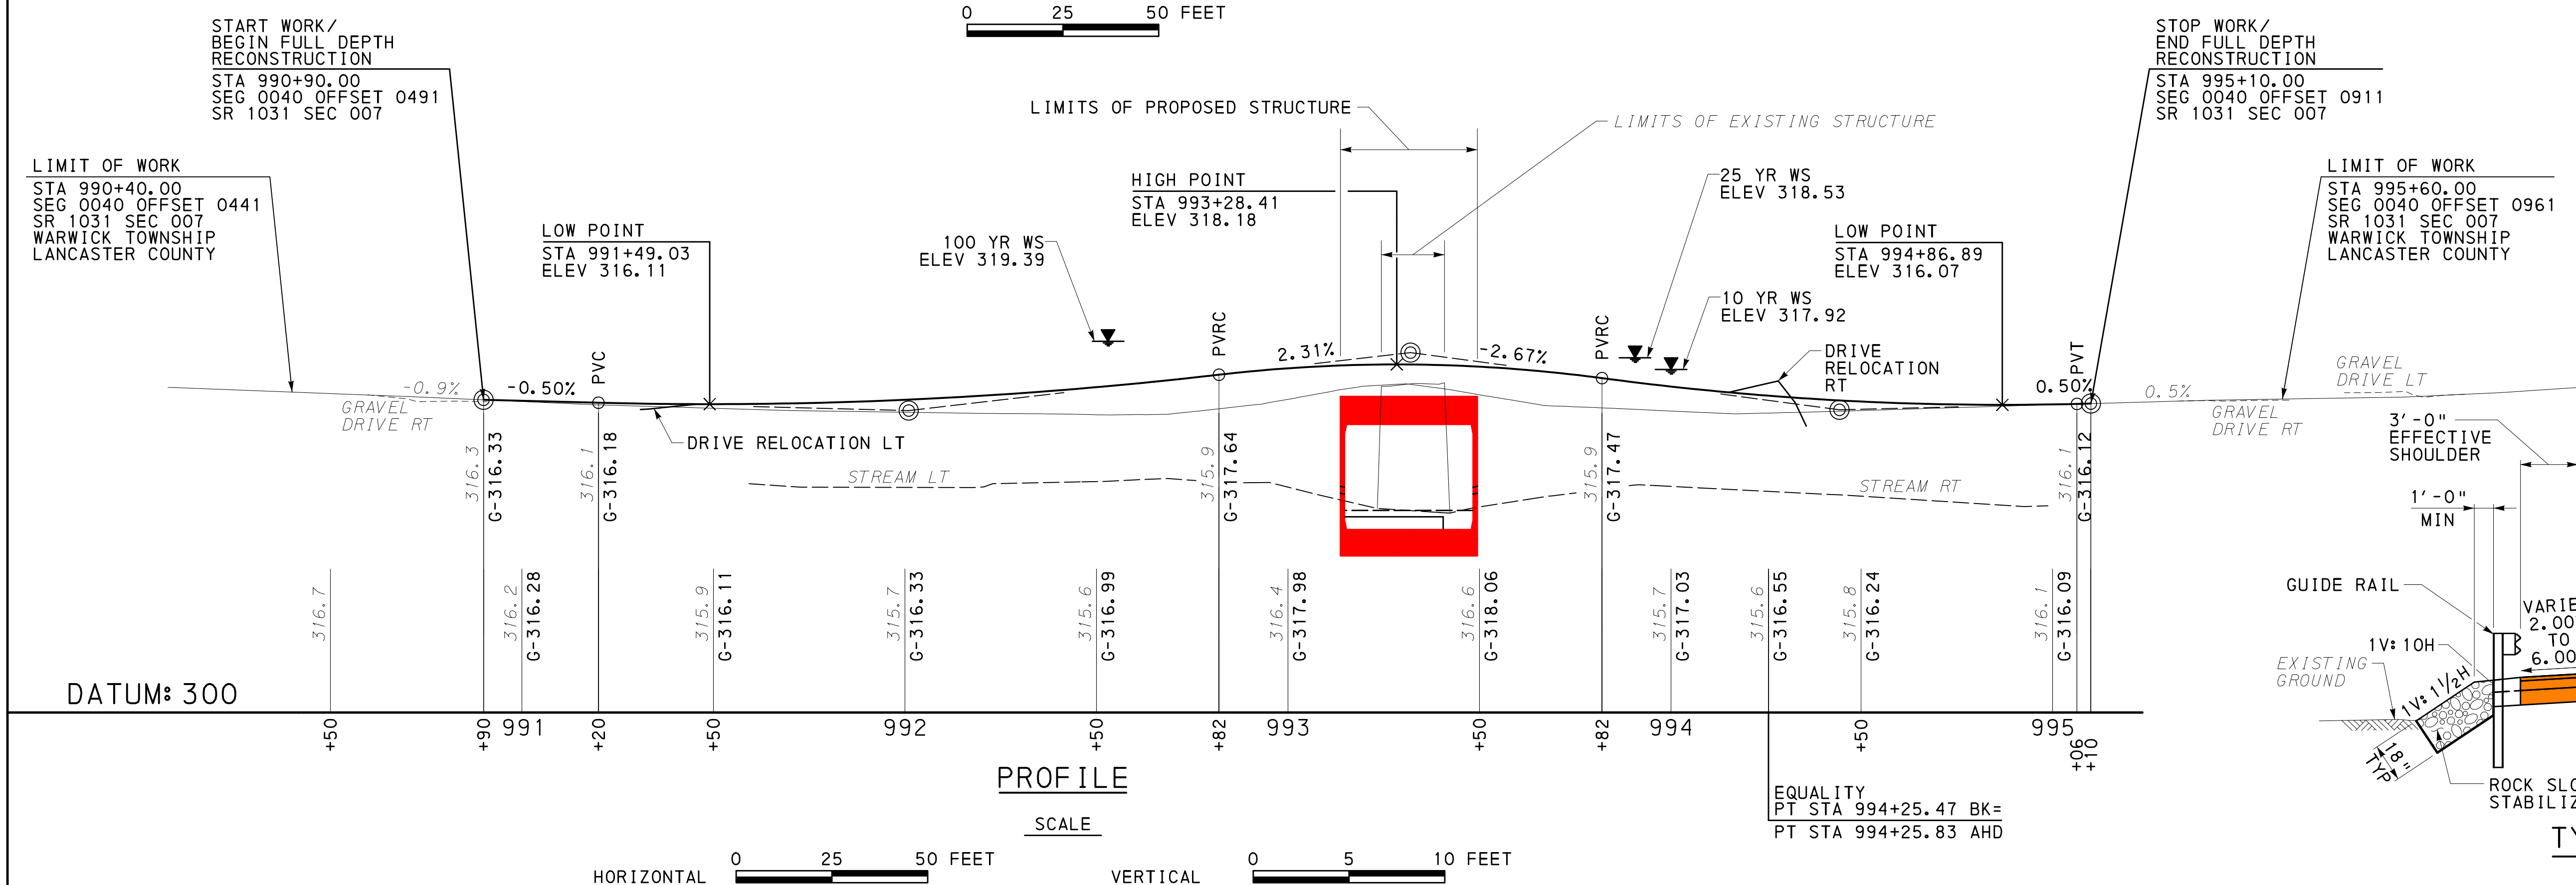

PROFILE

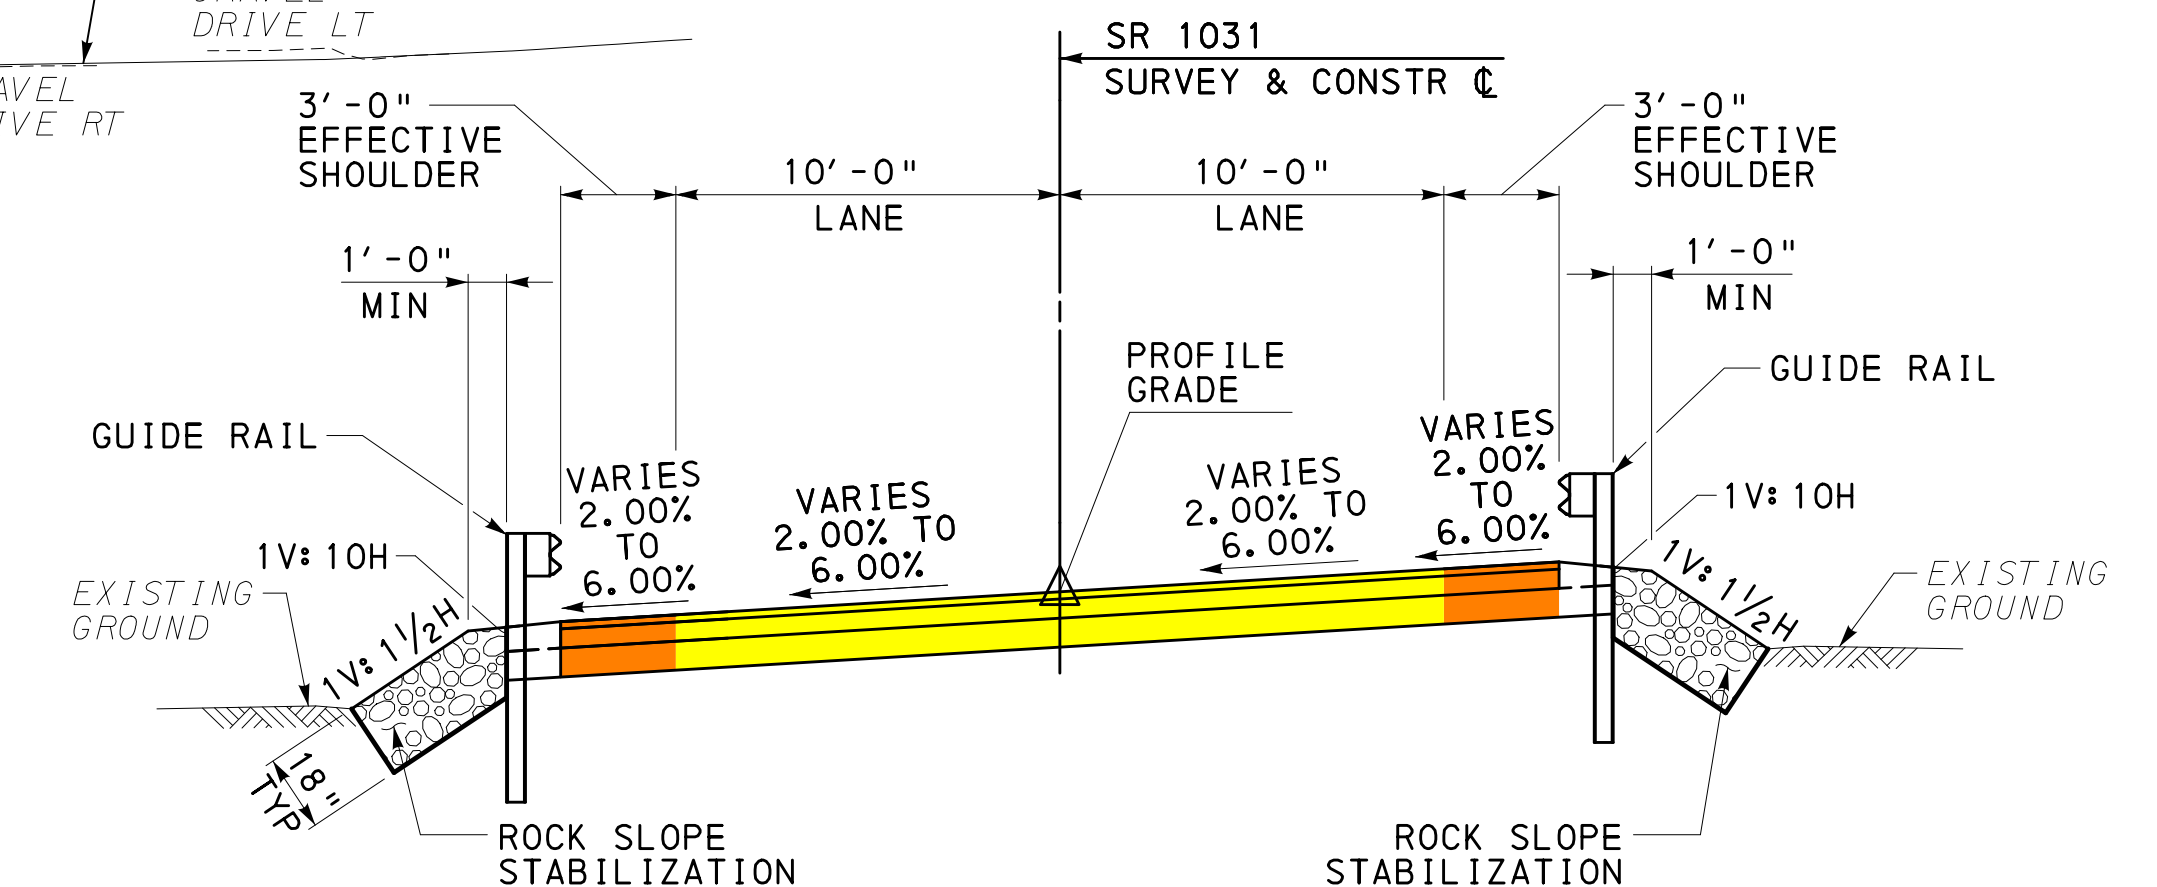

TYPICAL ROADWAY SECTION

NOT TO SCALE