


DYNAMIC MESSAGE SIGNS

SCREEN 1 RD TO BE CLOSED [DATE]	SCREEN 2 DETOUR WILL BE IN PLACE
--	---

LEGEND

- WORK AREA
- SIGN TYPE B
- SIGN TYPE III
- EXISTING SIGNALIZED INTERSECTION
- DETOUR ROUTE
- DMS DYNAMIC MESSAGE SIGN

DURATION OF DETOUR - 60 DAYS

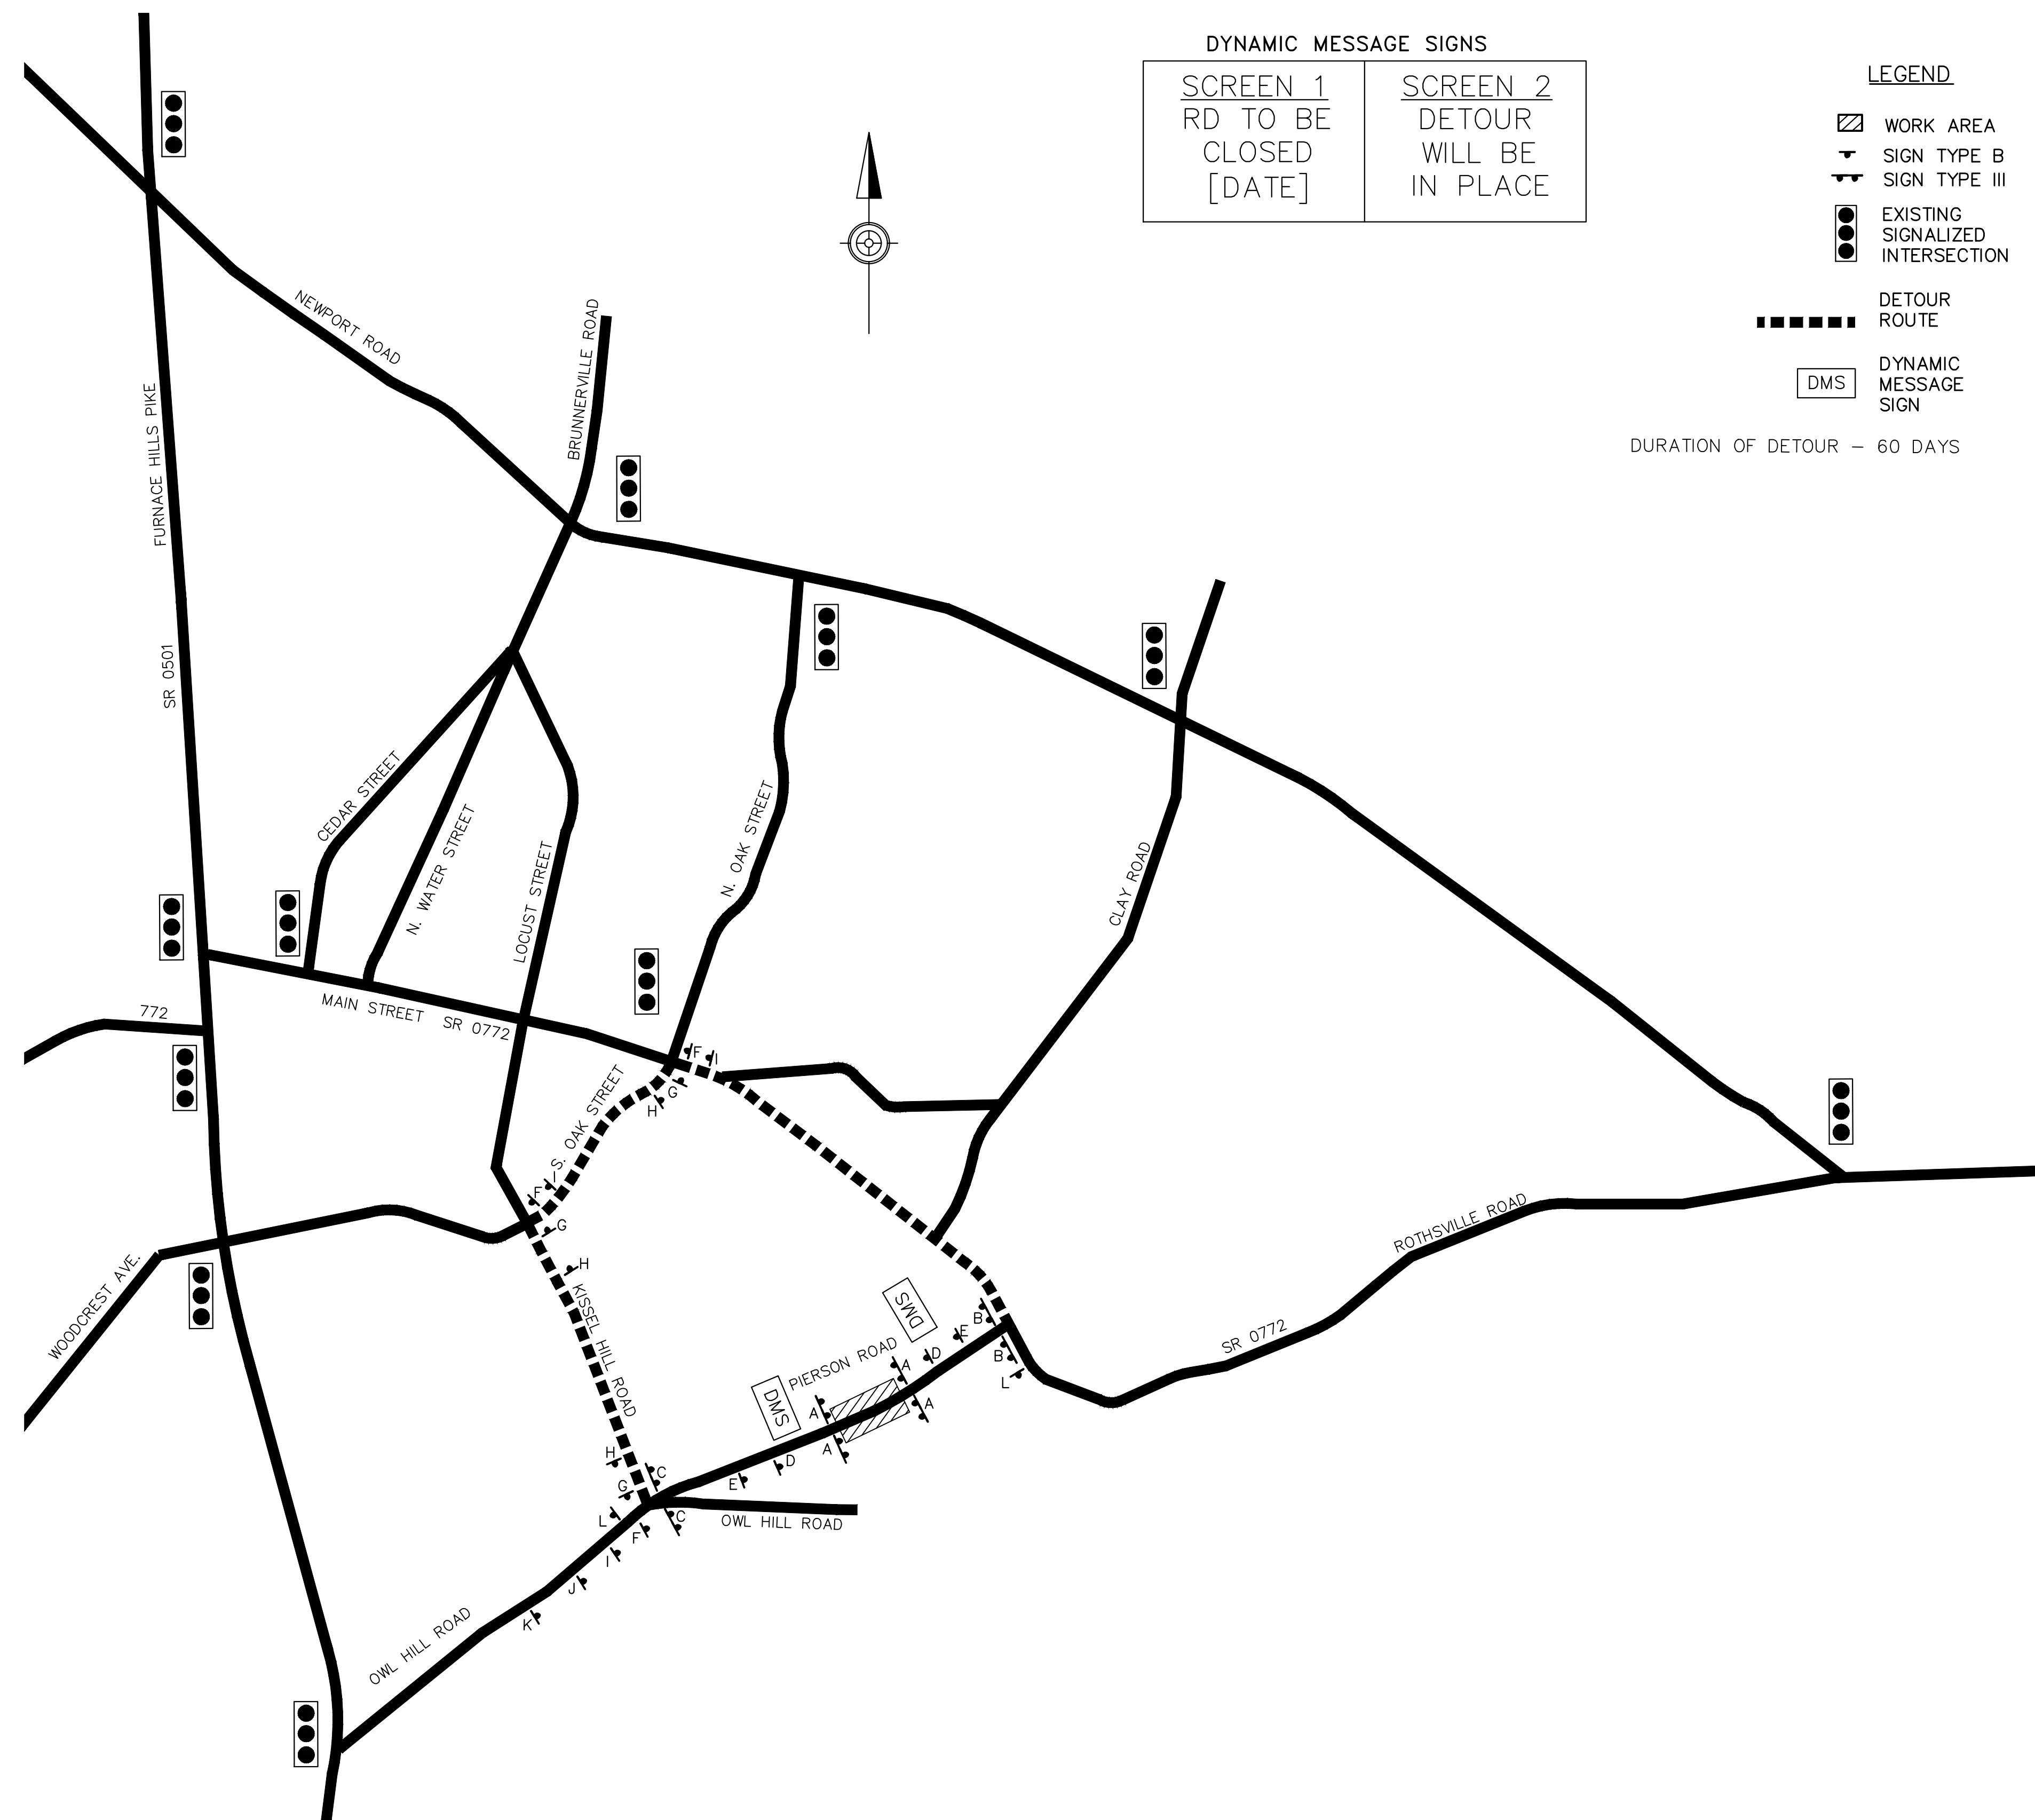

DETOUR SIGNING TABULATION					
FOR INFORMATION ONLY (INCLUDED IN ITEM 0901-0001)					
LABEL	DETAIL	DESIGNATION	SIZE	QTY.	MOUNTING TYPE
A		R11-2	48"x30"	4	TYPE III BARRICADE
B		R11-3A M4-10R	60"x30" 36"x12"	2	TYPE III BARRICADE
C		R11-3A M4-10L	60"x30" 36"x12"	2	TYPE III BARRICADE
D		W20-3	36"x36"	2	TYPE B POST
E		W20-3	36"x36"	2	TYPE B POST
F		M4-9L	30"x24"	3	TYPE B POST
G		M4-9R	30"x24"	3	TYPE B POST
H		M4-9SR	30"x24"	3	TYPE B POST
I		M4-9SL	30"x24"	3	TYPE B POST
J		W20-2 W30-1-1	36"x36" 36"x12"	1	TYPE B POST
K		W20-2 W30-1-2	36"x36" 36"x12"	1	TYPE B POST
L		M4-8A	24"x12"	2	TYPE B POST

NO.	REVISION	DATE	BY	APP.

SEAL	SEAL
------	------

MANAGER  
**M. HENISE**  
DESIGN  
SHL, BM  
DRAFT  
SHL  
CHKD. BY  
M. MADZELAN  
NOTES

CIVIL/MUNICIPAL ENGINEERING  
LAND PLANNING  
LANDSCAPE ARCHITECTURE  
LAND DEVELOPMENT  
TRANSPORTATION ENGINEERING

743 SOUTH BROAD STREET  
LITITZ, PA 17543  
(717) 626-1211 FAX (717) 626-1040  
www.elagroup.com  
ENGINEERING & LANDSCAPE ARCHITECTURE

CLIENT  
**WARWICK TOWNSHIP**  
315 CLAY ROAD  
LITITZ, PA 17543  
(717) 626-8900

SUBJECT  
TRAFFIC CONTROL PLAN - DETOUR PLAN  
FOR  
**SIXTH STREET EXTENSION - PHASE II  
(SIEGRIST FARM ROAD)**

WARWICK TOWNSHIP LANCASTER COUNTY, PA

DATE  
DECEMBER 2020  
SCALE  
NTS  
PROJECT NO.  
135-537  
SHEET NO.  
18 OF 32