



DYNAMIC MESSAGE SIGNS

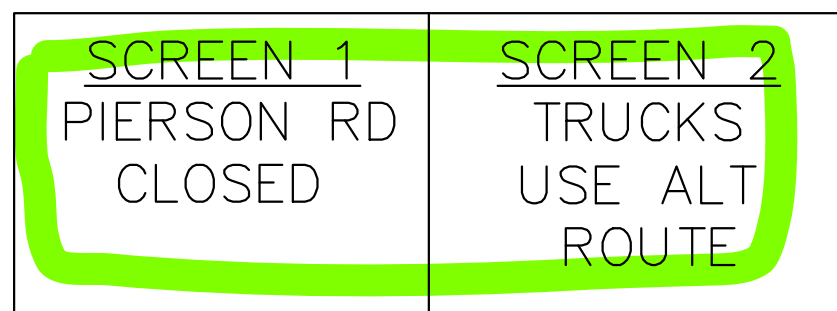

LEGEND

- WORK AREA
- SIGN TYPE B
- SIGN TYPE III
- EXISTING SIGNALIZED INTERSECTION
- DETOUR ROUTE
- DMS DYNAMIC MESSAGE SIGN

DURATION OF DETOUR - 60 DAYS

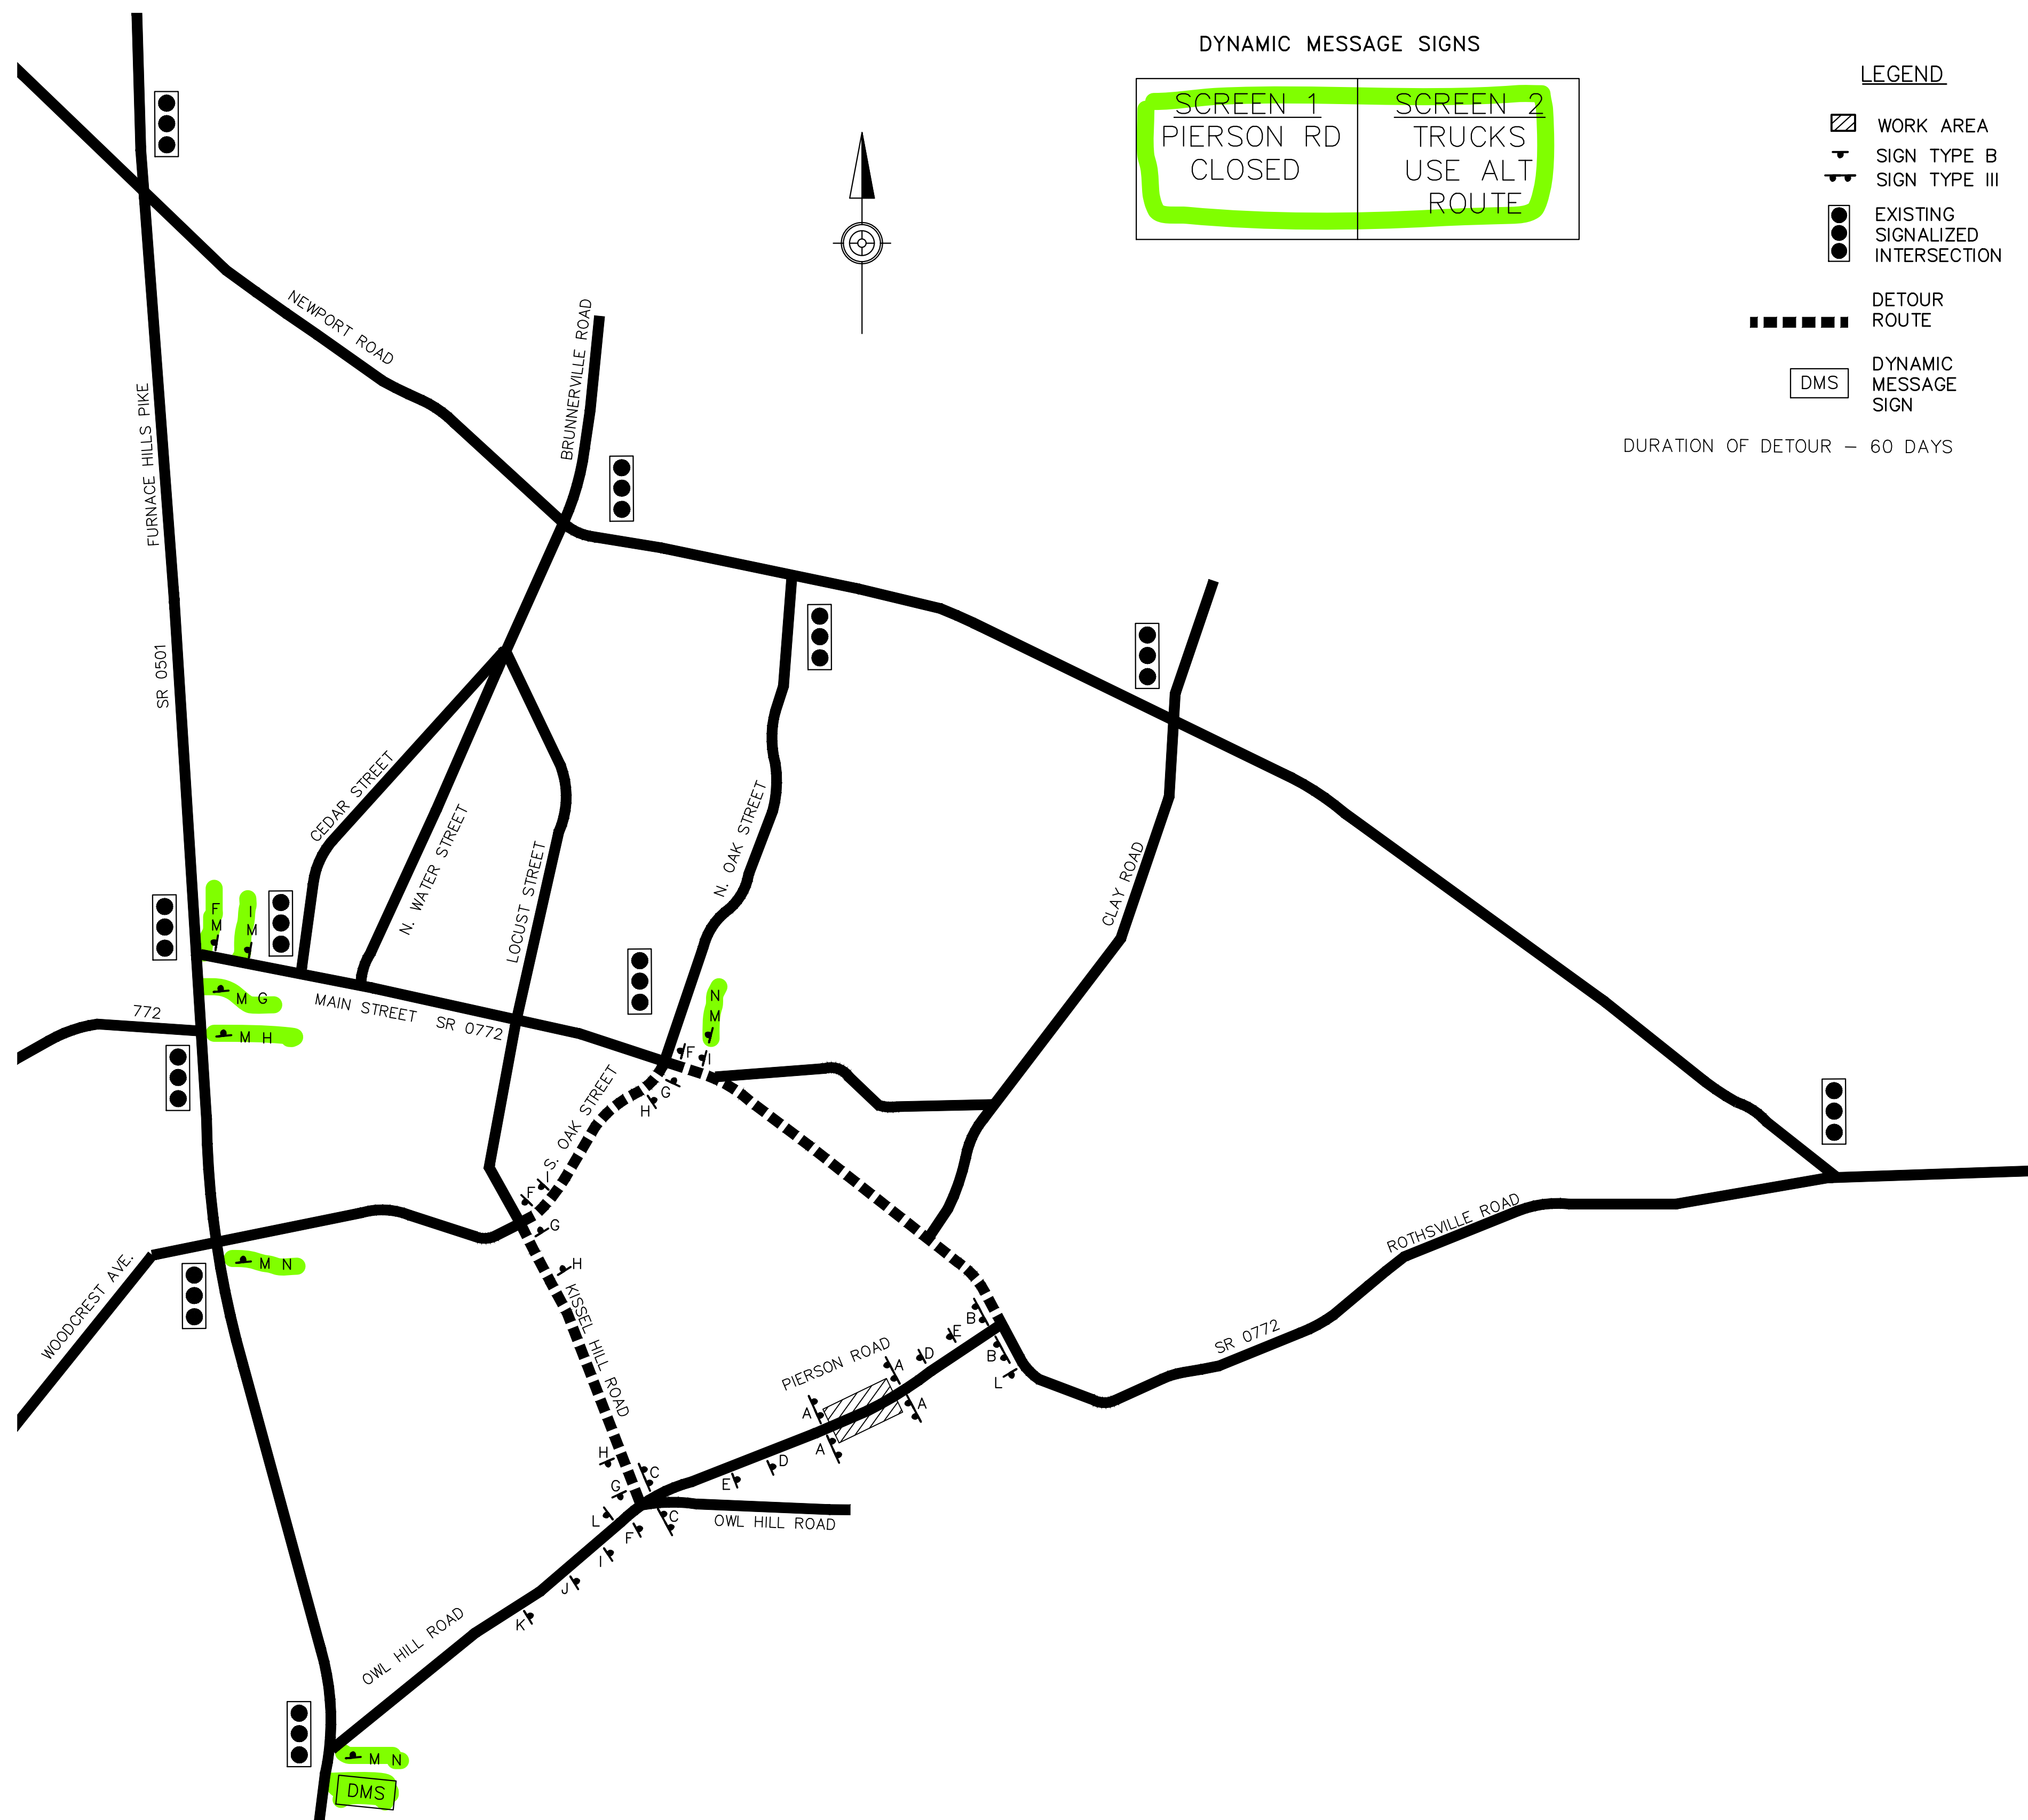

DETOUR SIGNING TABULATION					
FOR INFORMATION ONLY (INCLUDED IN ITEM 0901-0001)					
LABEL	DETAIL	DESIGNATION	SIZE	QTY.	MOUNTING TYPE
A		R11-2	48"x30"	4	TYPE III BARRICADE
B		R11-3A M4-10R	60"x30" 36"x12"	2	TYPE III BARRICADE
C		R11-3A M4-10L	60"x30" 36"x12"	2	TYPE III BARRICADE
D		W20-3	36"x36"	2	TYPE B POST
E		W20-3	36"x36"	2	TYPE B POST
F		M4-9L	30"x24"	3	TYPE B POST
G		M4-9R	30"x24"	3	TYPE B POST
H		M4-9SR	30"x24"	3	TYPE B POST
I		M4-9SL	30"x24"	3	TYPE B POST
J		W20-2 W30-1-1	36"x36" 36"x12"	1	TYPE B POST
K		W20-2 W30-1-2	36"x36" 36"x12"	1	TYPE B POST
L		M4-8A	24"x12"	2	TYPE B POST
M		M4-8-2	24"x24"	19	TYPE B POST
N		M6-3	21"x15"	10	TYPE B POST

NO.	REVISION	DATE	BY	APP.

SEAL	SEAL
------	------

MANAGER
M. HENISE
DESIGN
SHL, BM
DRAFT
SHL
CHKD. BY
M. MADZELAN
NOTES

CIVIL/MUNICIPAL ENGINEERING
LAND PLANNING
LANDSCAPE ARCHITECTURE
LAND DEVELOPMENT
TRANSPORTATION ENGINEERING

743 SOUTH BROAD STREET
LITITZ, PA 17543
(717) 626-1211 FAX (717) 626-1040
www.eiagroup.com
ENGINEERING & LANDSCAPE ARCHITECTURE

CLIENT
WARWICK TOWNSHIP
315 CLAY ROAD
LITITZ, PA 17543
(717) 626-8900

SUBJECT
TRAFFIC CONTROL PLAN - DETOUR PLAN
FOR
**SIXTH STREET EXTENSION - PHASE II
(SIEGRIST FARM ROAD)**

WARWICK TOWNSHIP LANCASTER COUNTY, PA

DATE
DECEMBER 2020
SCALE
NTS
PROJECT NO.
135-537
SHEET NO.
18 OF 32